


# MCS | STRETCH CEILINGS

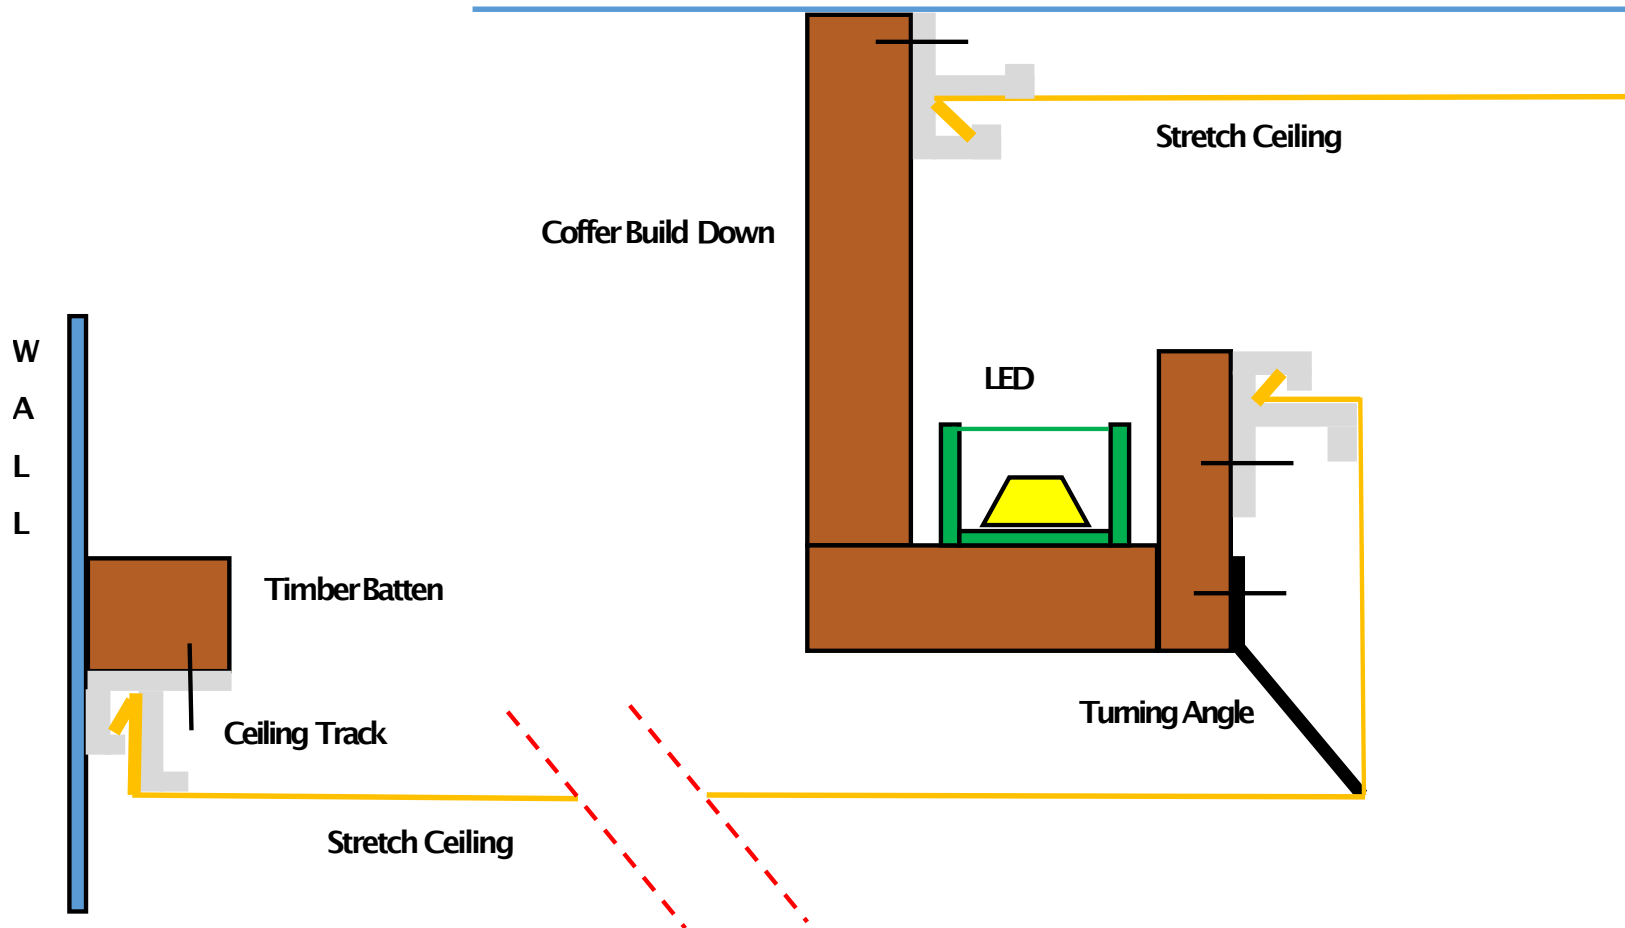

NOT TO SCALE

TYPICAL CROSS SECTION OF LIGHTING COFFER